




BOUNDRY OF WORK AREA

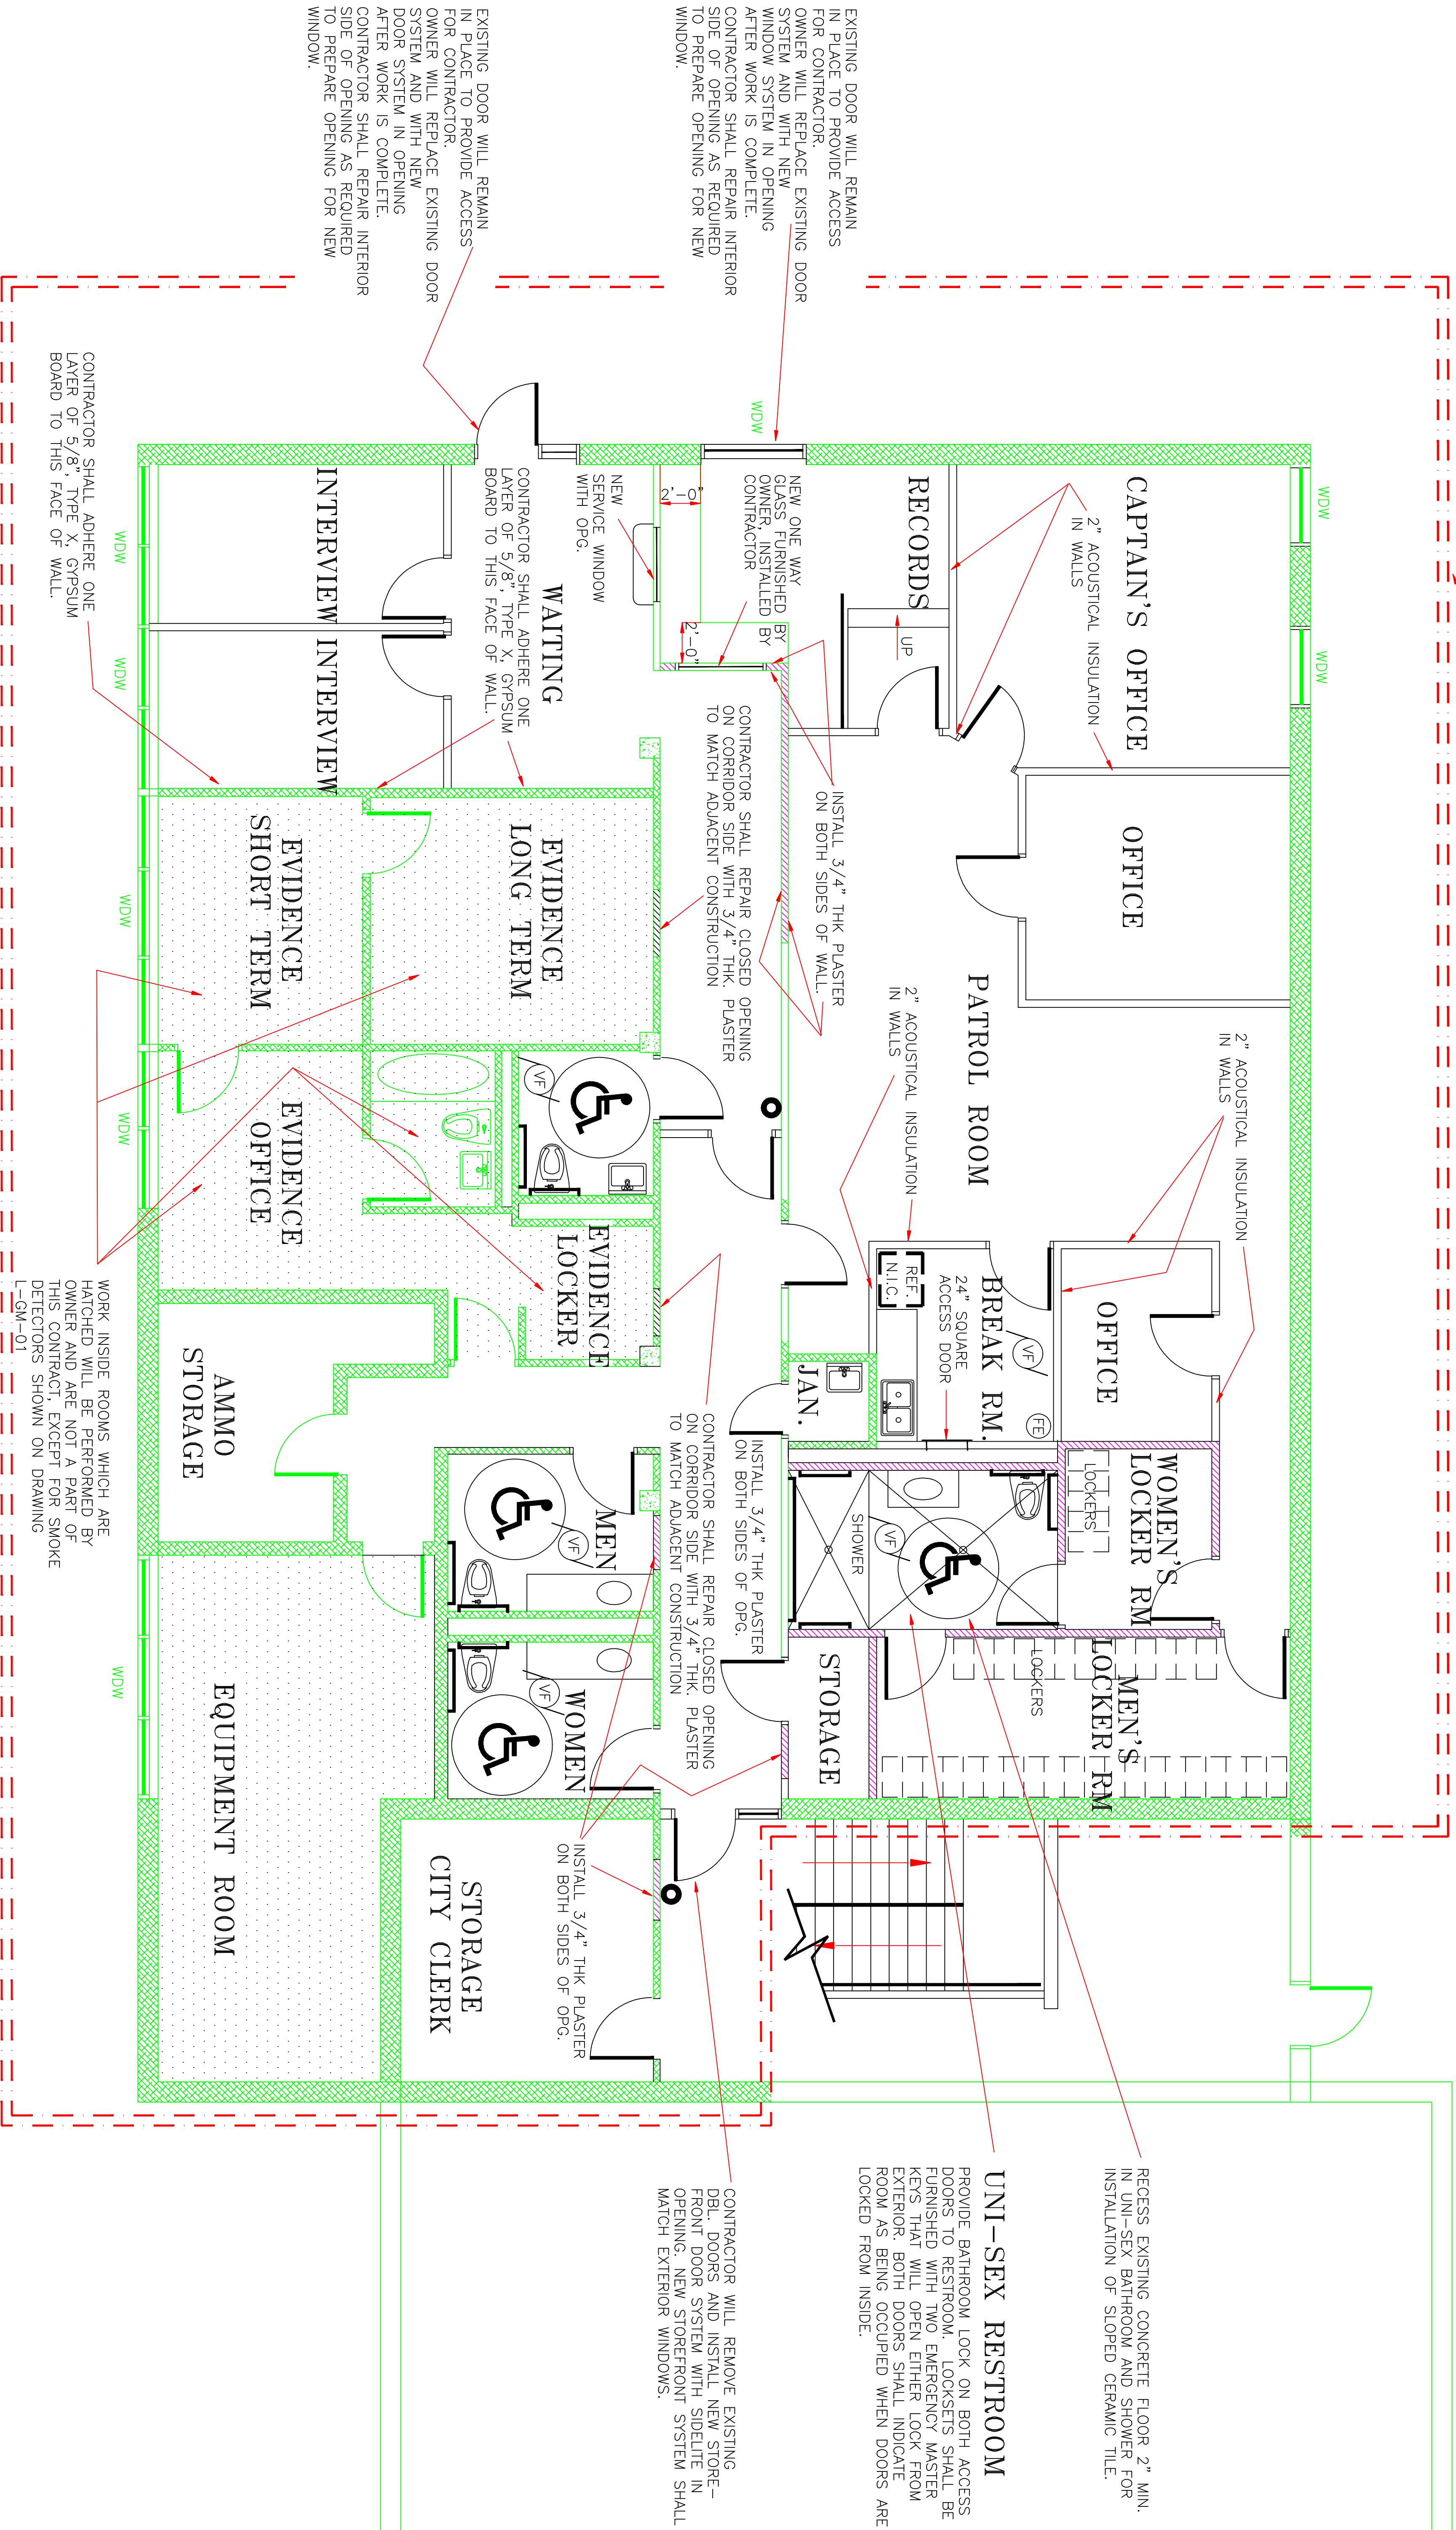

NOTES:

- 1. OWNER WILL REPLACE ALL EXTERIOR WINDOWS AND DOORS IN WORK AREA AFTER CONTRACTOR HAS COMPLETED HIS WORK. THE CONTRACTOR SHALL REPAIR/PREPARE INTERIOR SIDE OF OPENINGS FOR NEW WINDOWS.
- 2. SEE NOTE RELATIVE TO NEW AND EXISTING WALLS ON A-GM-02.

ENLARGED NEW FLOOR PLAN OF WORK AREA-LOWER FLOOR

SCALE: 1/4"=1'-0"
A-GM-03

PARTIAL RENOVATION OF LOWER FLOOR
GUNTERSVILLE MUNICIPAL BUILDING
FOR
THE CITY OF GUNTERSVILLE, ALABAMA
Emmett D. Smith and Associates, Architect, P.C. - P.O. Box 171 Guntersville, Ala. 35976 - Phone (205) 531-3749

5450
FOR REVIEW

A

DATE: 08/28/17

DESIGNED BY: E.D. SMITH

CHECKED BY:

THIS DOCUMENT IS AN INSTRUMENT OF SERVICE, AND BY ITS USE, THE USER AGREES TO HOLD THE ARCHITECT HARMLESS FROM AND AGAINST ALL CLAIMS, DAMAGES, LOSSES AND EXPENSES, INCLUDING REASONABLE ATTORNEY'S FEES, THAT MAY BE ASSERTED AGAINST THE ARCHITECT BY ANY THIRD PARTY, IN CONNECTION WITH THE PROJECT, OR REPRODUCED WITHOUT THE WRITTEN PERMISSION OF THE ARCHITECT.

EMMETT D. SMITH, ARCHITECT