


BOUNDARY OF WORK AREA

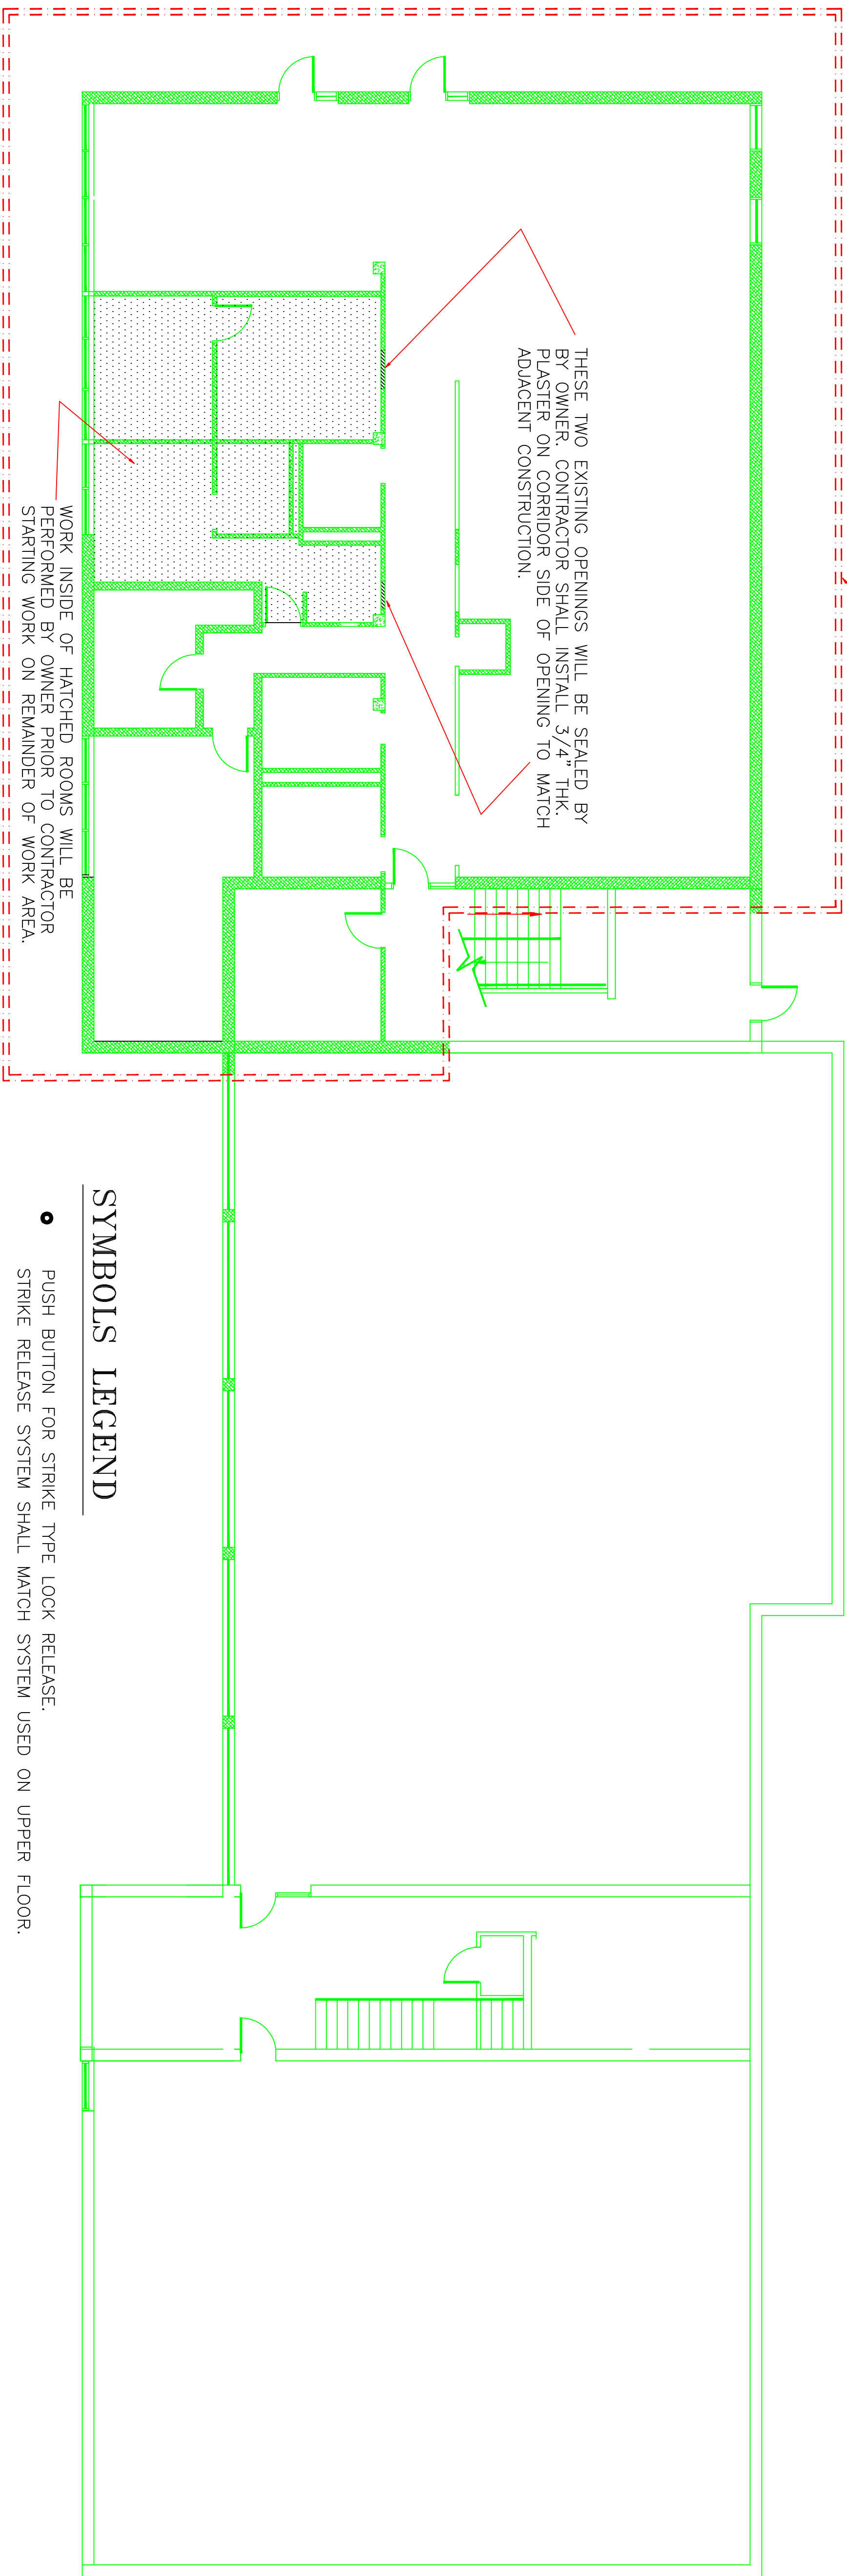

## WALL LEGEND:

EXISTING WALLS. CONTRACTOR TO VERIFY THAT EXISTING WALLS ARE SHOWN CORRECTLY ON PLANS AFTER DEMOLITION WORK. BY OWNER IS COMPLETE. CONTRACTOR IS RESPONSIBLE FOR CUTTING ALL REQUIRED OPENINGS IN EXISTING WALLS AND PROVIDING LINTELS AS REQUIRED. CONTRACTOR SHALL CLOSE UP EXISTING OPENINGS IN WALLS WHERE REQUIRED. CLOSED OPENINGS IN WALLS SHALL MATCH EXISTING CONST. CONTRACTOR SHALL REPAIR/REPLACE ALL DAMAGED EXISTING WALLS AS REQUIRED TO MATCH ADJACENT CONSTRUCTION AND BE PREPARED TO RECEIVE FINISHES. PRIME AND PAINT ALL WALLS WITH TWO COATS OF LATEX PAINT, UNLESS NOTED OTHERWISE.

NEW METAL STUD AND GYPSUM BOARD WALLS. METAL STUDS SHALL BE INSTALLED ON 16 INCH CENTERS. STUD WALL SYSTEM SHALL BE INSTALLED IN ANCHORED METAL TRACK ON TOP AND BOTTOM IN STRICT CONFORMANCE WITH STUD MFG. INSTRUCTIONS. INSTALL 5/8\"/>

NEW OR EXISTING ONE HOUR FIRE BARRIER WALL. ALL FIRE RATED WALLS SHALL EXTEND TO BOTTOM SIDE OF FLOOR ABOVE OR 6 INCHES ABOVE A FIRE RATED CEILING. ALL OPENINGS IN WALLS SHALL BE FIRE RATED AS INDICATED ON DOOR SCHEDULE OR DRAWINGS OR AS REQUIRED. EXISTING MASONRY WALLS INDICATED TO BE FIRE RATED SHALL BE 4\"/>

NEW MASONRY WALL. WALL SHALL BE OF THICKNESS SHOWN ON DIMENSIONED PLANS. INSTALL DUE-0-WALL JOINT REINFORCING EACH SECOND BLOCK COURSE. IF MASONRY IS INDICATED TO BE INSTALLED IN REOPENINGS OF EXISTING WALL, THE NEW MASONRY SHALL MATCH THE THICKNESS OF THE ADJACENT CONSTRUCTION AND THE NEW MASONRY SHALL BE FINISHED WITH PLASTER TO MATCH ADJACENT WALLS AND PAINTED. INSTALL #4 BARS VERTICALLY IN WALLS EVERY 48 INCHES. FILL CELLS OF BLOCK SOLID WITH CONCRETE WHERE BARS OCCUR. INSTALL #4 DOWELS IN SLAB EVERY 48 INCHES AND FILL CELLS WITH CONCRETE WHERE BARS OCCUR.

## SYMBOLS LEGEND

- PUSH BUTTON FOR STRIKE TYPE LOCK RELEASE.  
STRIKE RELEASE SYSTEM SHALL MATCH SYSTEM USED ON UPPER FLOOR.

Ⓕ FIRE EXTINGUISHERS (NIC). 10 POUND. WALL MOUNTED. CLASS ABC. EXCEPT IN BREAKROOM WHICH SHALL BE CLASS K. FURNISHED & INSTALLED BY OWNER

Ⓔ LIGHTED EXIT SIGN

Ⓒ CEILING MOUNTED SECURITY CAMERA

Ⓓ DOOR NUMBER. SEE DOOR SCHEDULE

Ⓖ ROOM NUMBER. SEE FINISH SCHEDULE

Ⓗ INTERIOR WALL ELEVATION OR DETAIL NUMBER

AREAS) OR ROOMS WHERE WORK WILL BE PERFORMED BY OWNER, PRIOR TO CONTRACTOR STARTING WORK ON THIS CONTRACT. THE CONTRACTOR SHALL BE RESPONSIBLE FOR ALL REQUIRED WORK ON THE EXTERIOR SIDE OF OF THE HATCHED AREAS, EXCEPT WHERE SPECIFICALLY NOTED OTHERWISE.

Ⓖ CEILING MOUNTED VENT FANS. CONNECT WITH NEW DUCTWORK AS REQUIRED TO EXTERIOR. WIRE VENT FANS TO LIGHT SWITCHES AND CONNECT EXHAUST DUCT AS DIRECTED BY OWNER.

## NOTES:

1. BIDDER'S SHALL VERIFY THAT EXISTING WALLS WITHIN "BOUNDARY OF WORK AREA" MATCH THIS PLAN. IF EXISTING WALLS DO NOT MATCH THIS PLAN, THE BIDDERS SHALL INCLUDE IN HIS BID THE COST OF CORRECTING THE EXISTING WALLS, AS REQUIRED, SO THAT THE FINAL WALL ARRANGEMENT MATCHES THE FLOOR PLAN SHOWN ON DRAWING A-GM-03.



HWY 431  
(GUNTER AVE.)

EXISTING WALLS AFTER DEMOLITION BY OWNER

1/8"=1'-0"  
SCALE

A-GM-02

PARTIAL RENOVATION OF LOWER FLOOR  
GUNTERSVILLE MUNICIPAL BUILDING  
FOR  
THE CITY OF GUNTERSVILLE, ALABAMA

Emmett D. Smith and Associates, Architect, P.C. - P.O. Box 171 Guntersville, Ala. 35976 - Phone (205) 531-3749

5450  
FOR BIDS



DATE  
08/28/17

DESIGN  
E.D. SMITH

DRAWN  
08/28

THIS DOCUMENT IS AN INSTRUMENT OF SERVICE, AND NO PART OF IT SHALL BE REPRODUCED OR TRANSMITTED IN ANY FORM OR BY ANY MEANS, ELECTRONIC OR MECHANICAL, INCLUDING PHOTOCOPYING, RECORDING, OR BY ANY INFORMATION STORAGE AND RETRIEVAL SYSTEM, WITHOUT THE WRITTEN PERMISSION OF THE ARCHITECT.

SHEET NO.