



NOTES:


- 1. OWNER WILL INSTALL SPEAKER SYSTEM FOR COMMUNICATION BETWEEN RECORDS ROOM AND LOBBY
- 2. OWNER WILL SELECT CABINET HARDWARE FROM SAMPLES SUBMITTED BY CONTRACTOR
- 3. OWNER WILL SELECT SOLID SURFACE COUNTER--TOP FROM SAMPLES SUBMITTED BY CONTRACTOR

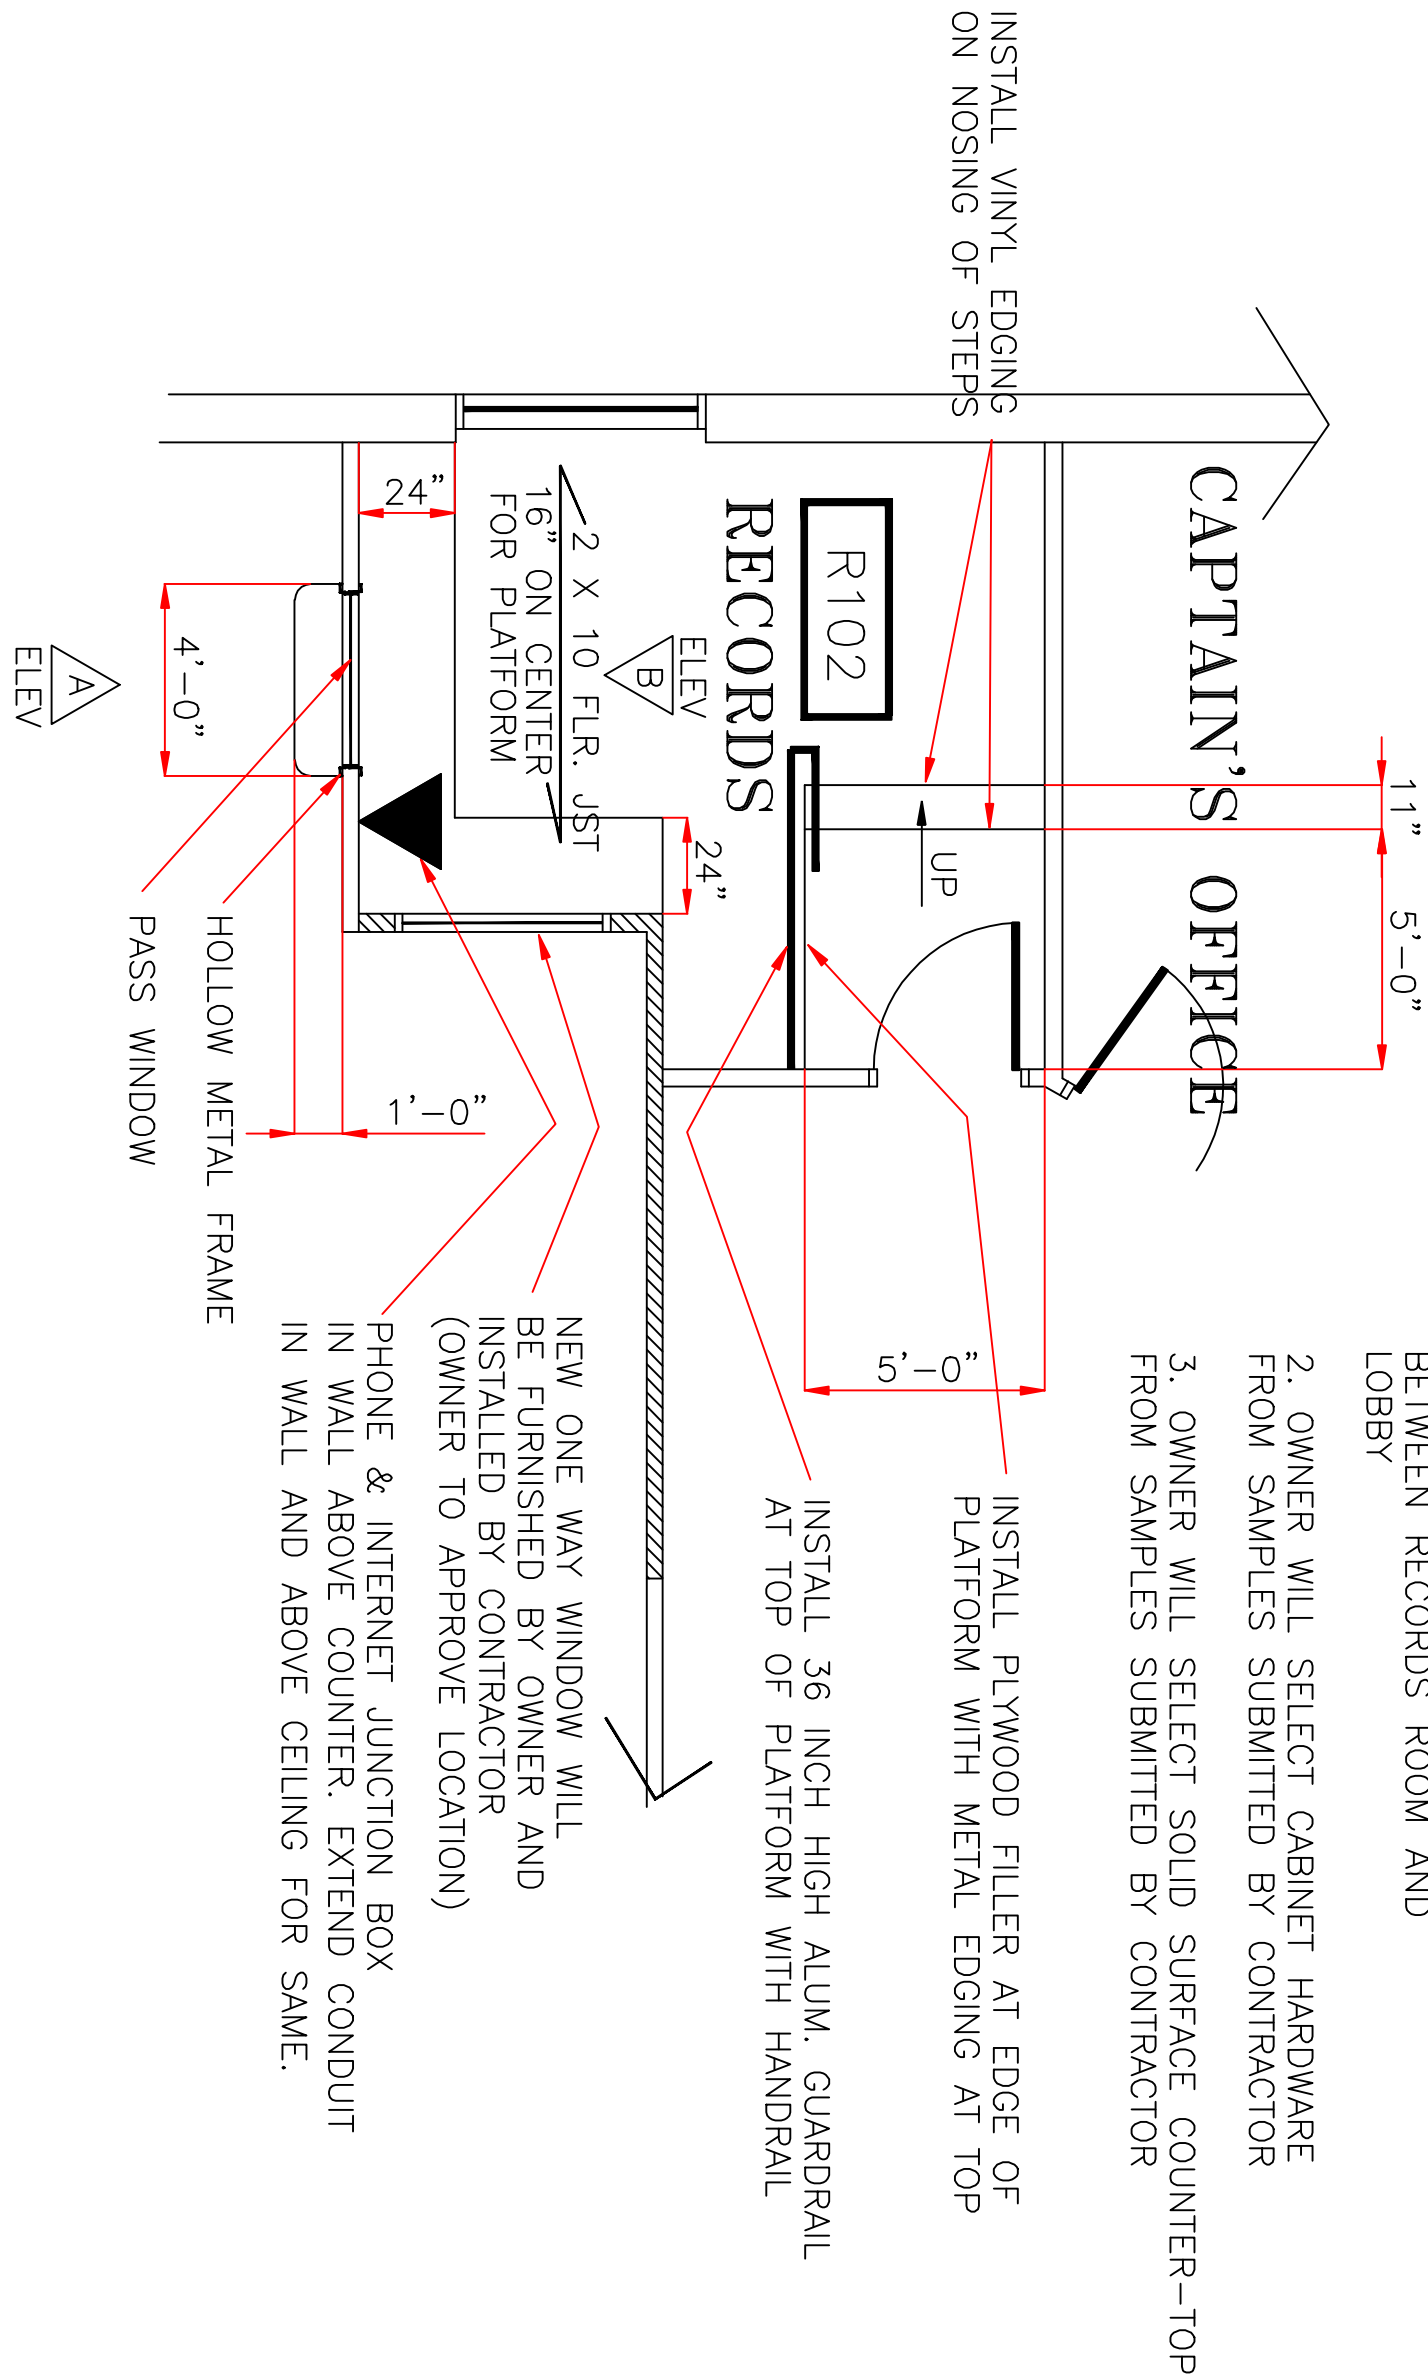


PLAN OF RECORDS ROOM

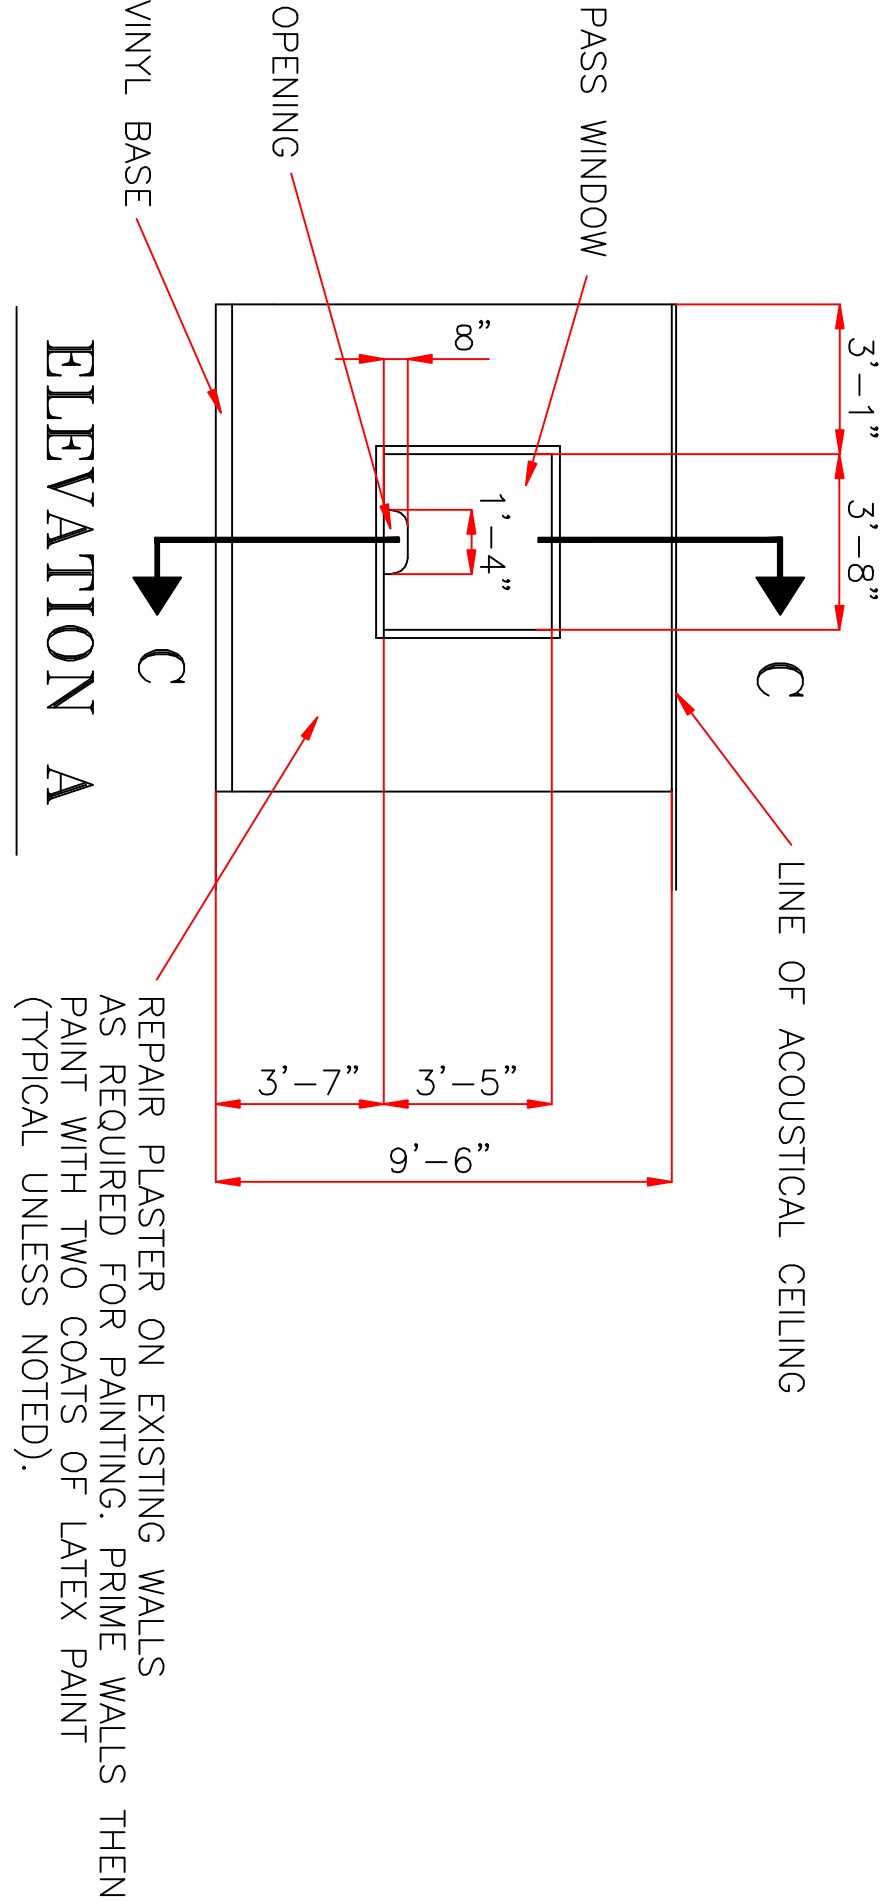


ELEVATION A

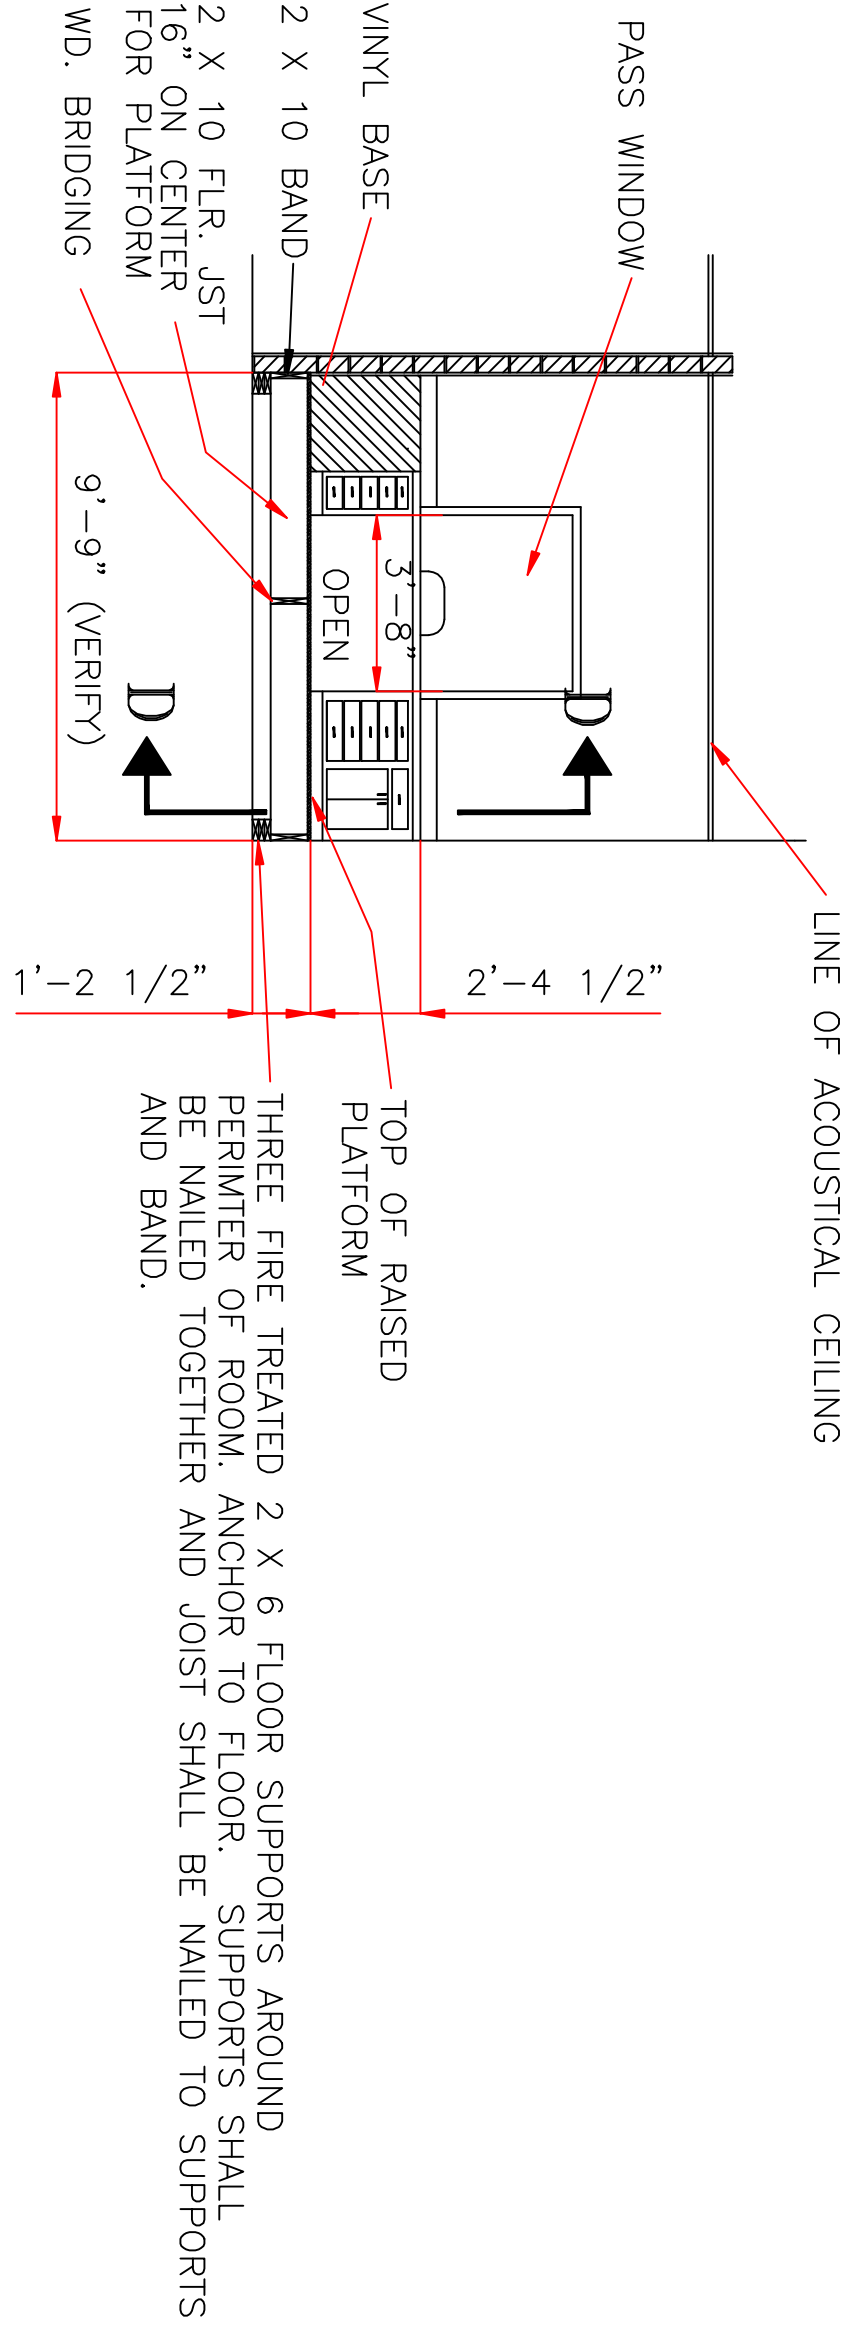

ELEVATION B

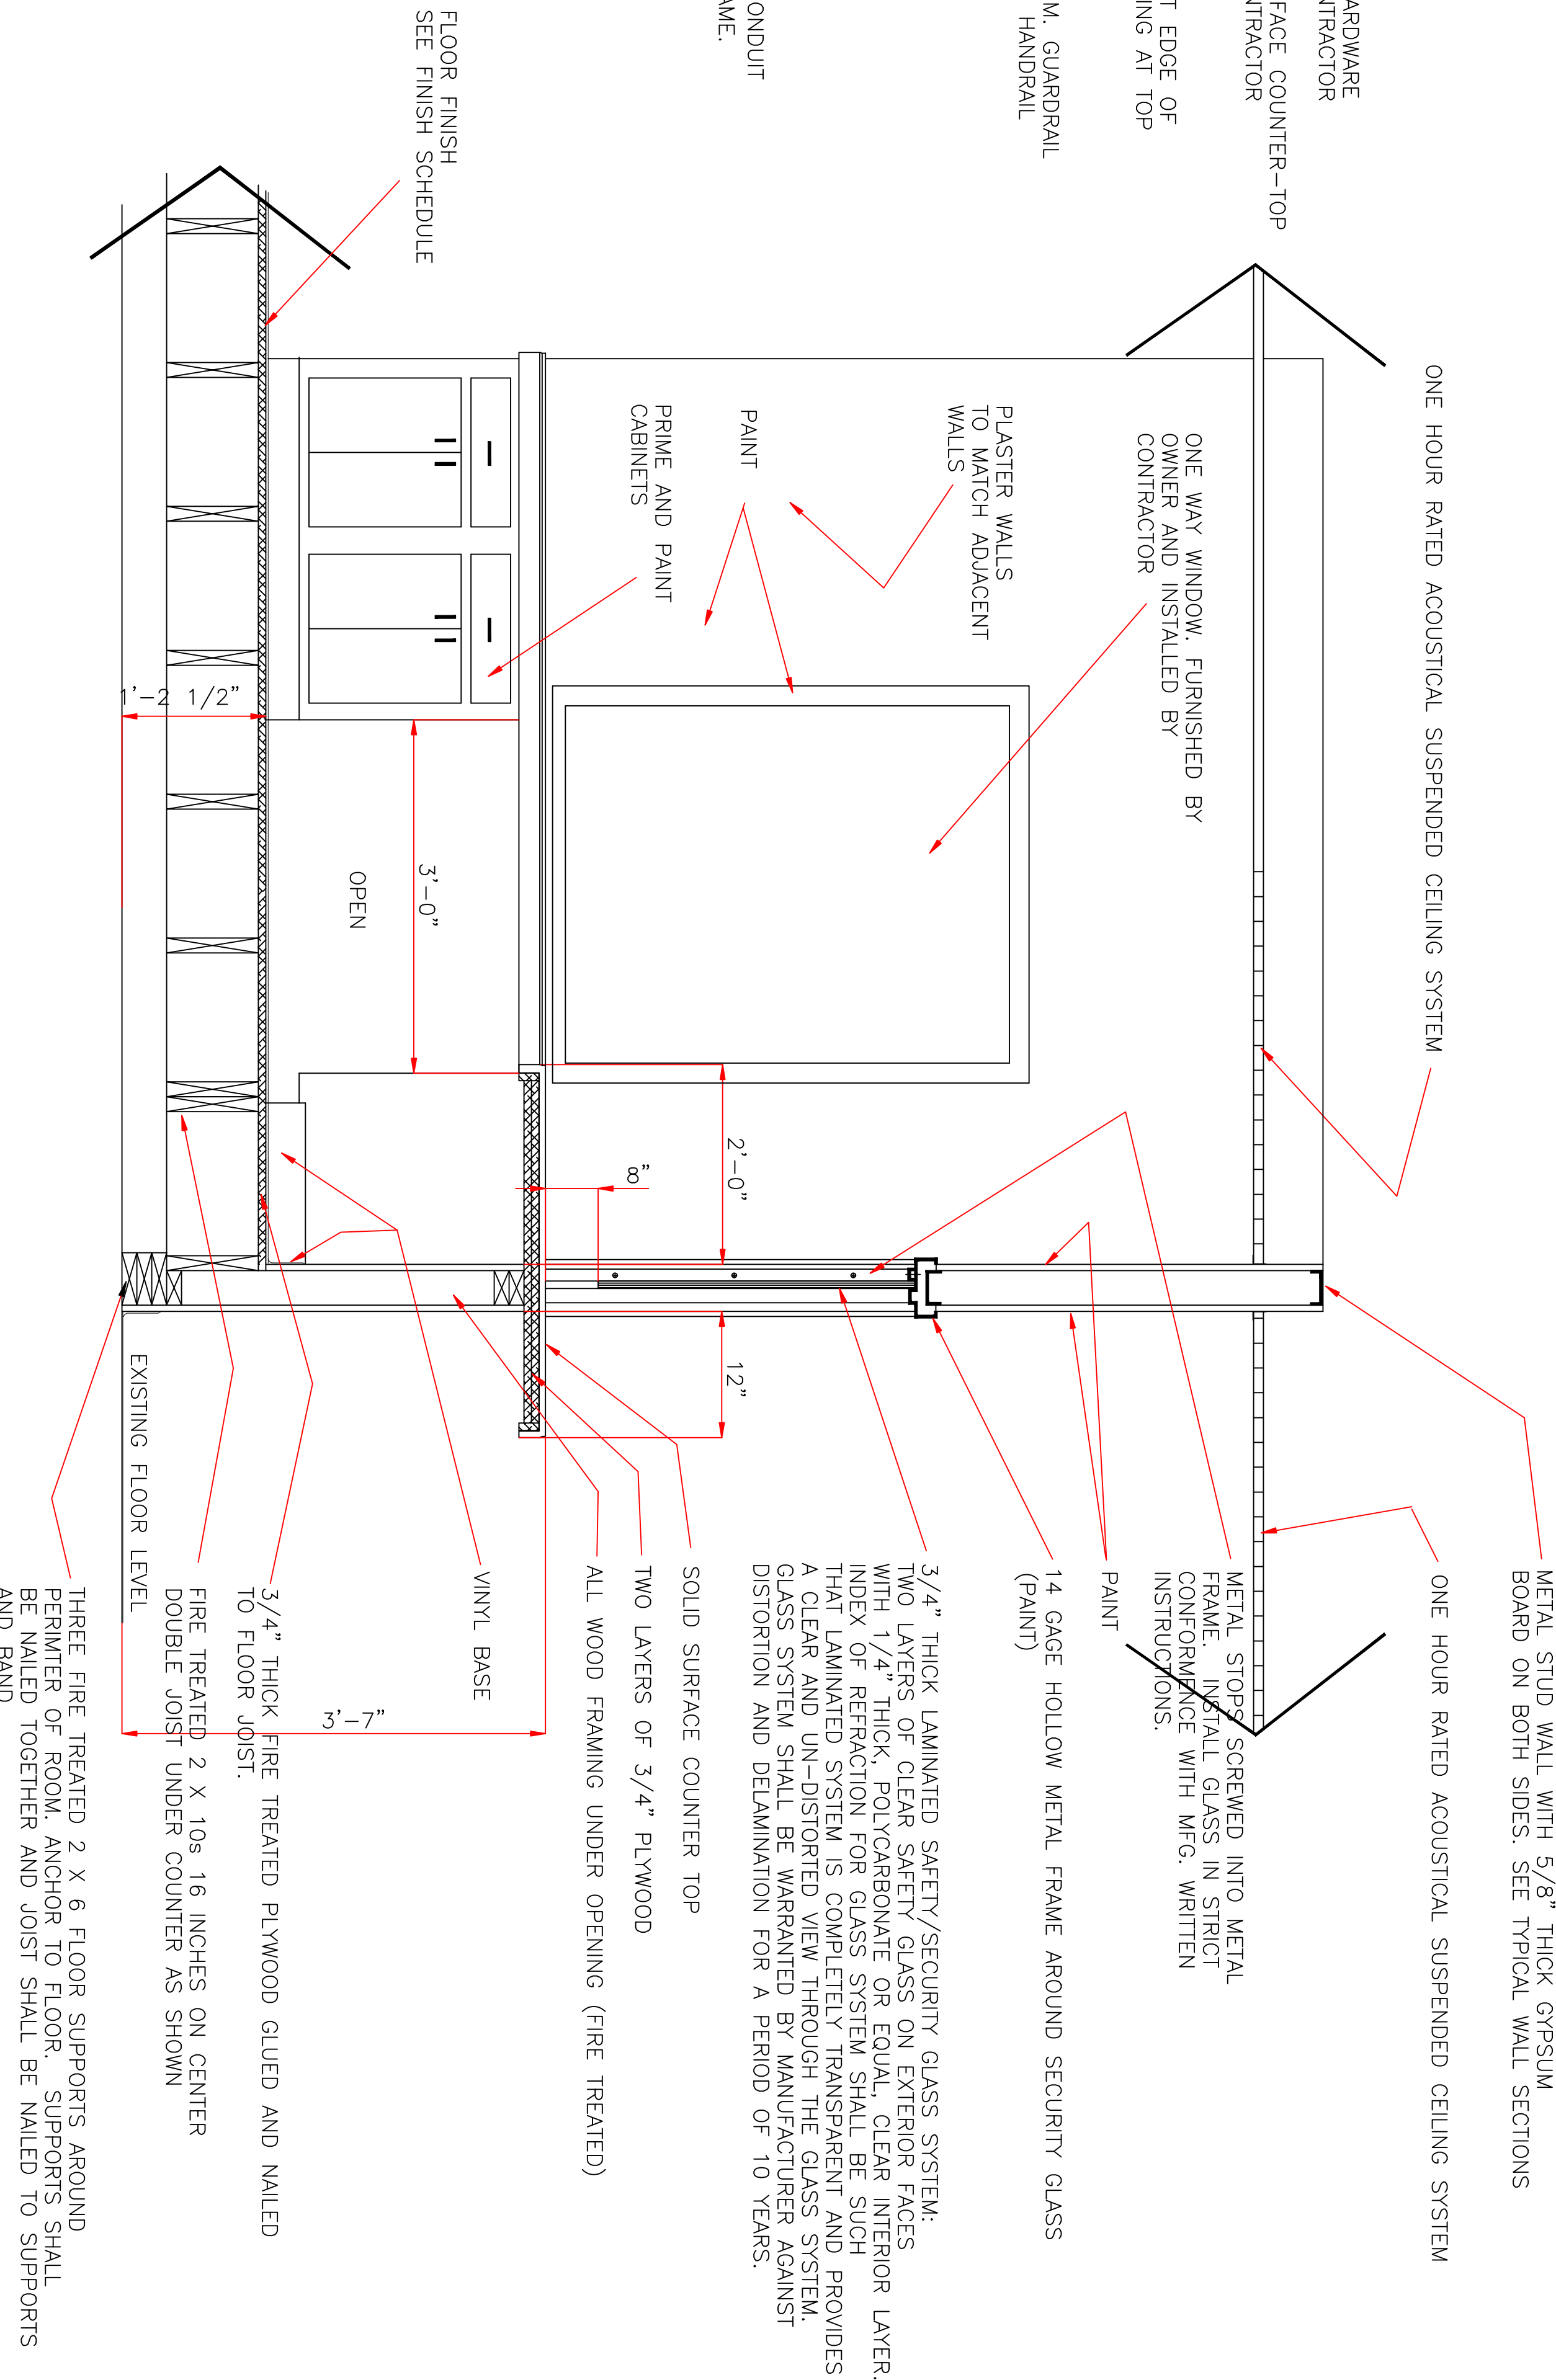

SECTION AT COUNTER & PASS WINDOW (C-C)

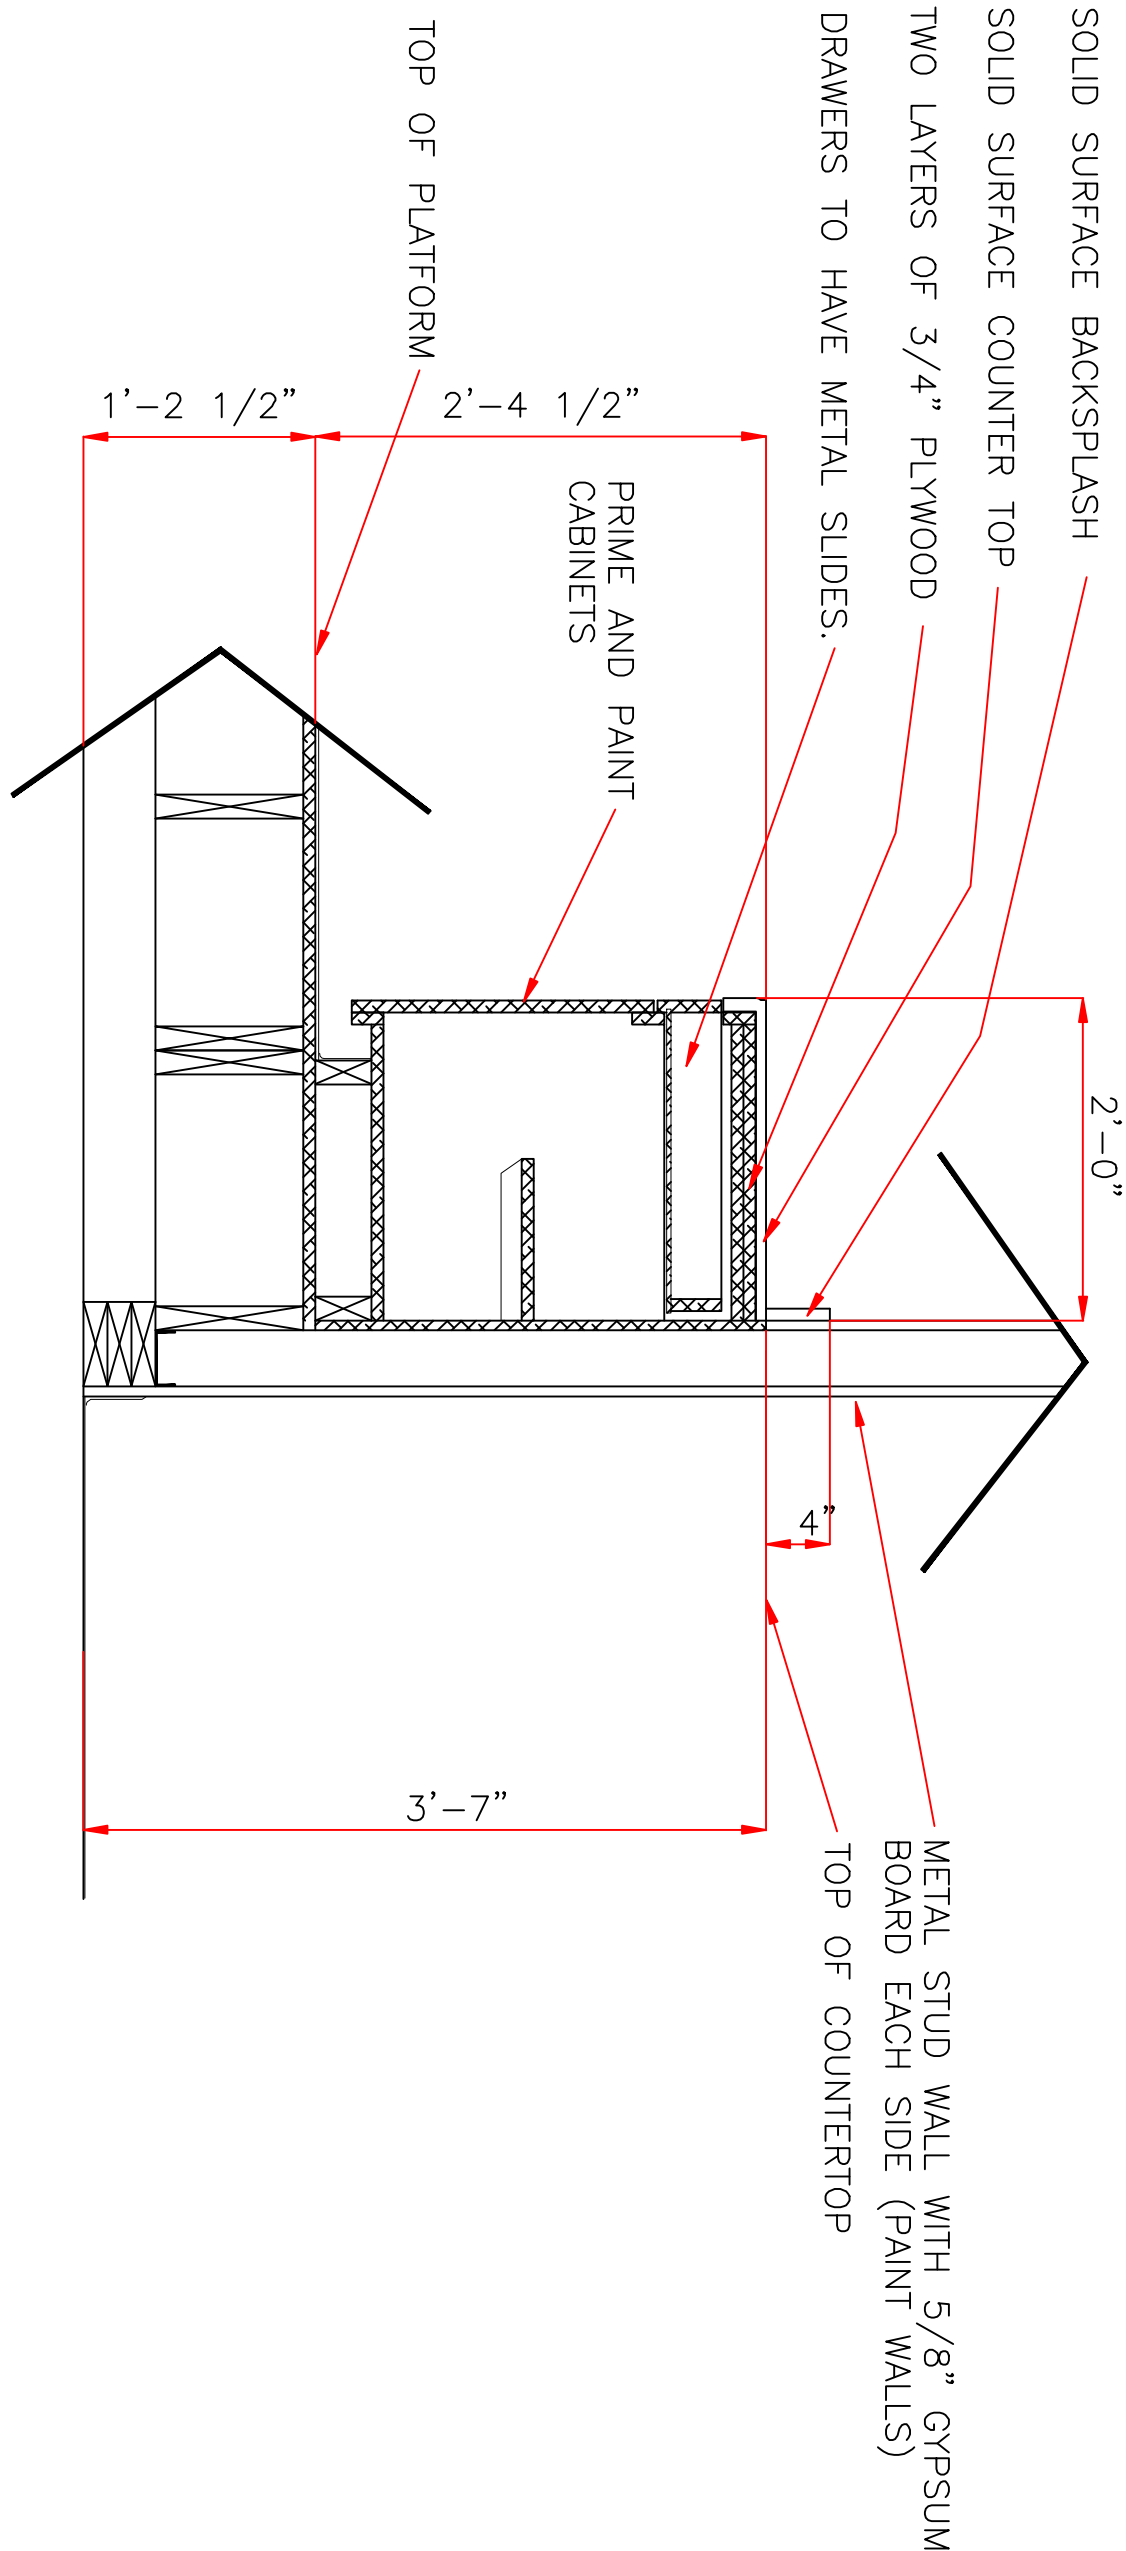

SECTION AT COUNTER ON EITHER SIDE OF PASS OPENING (D-D)

TYPICAL DETAILS AT RAISED FLOOR AND PASS WINDOW AT RECORDS ROOM (R102)